



HOUSE OF REPRESENTATIVES CHAMBER COVE CEILING

SCALE: 1/4" = 1'-0"

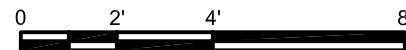


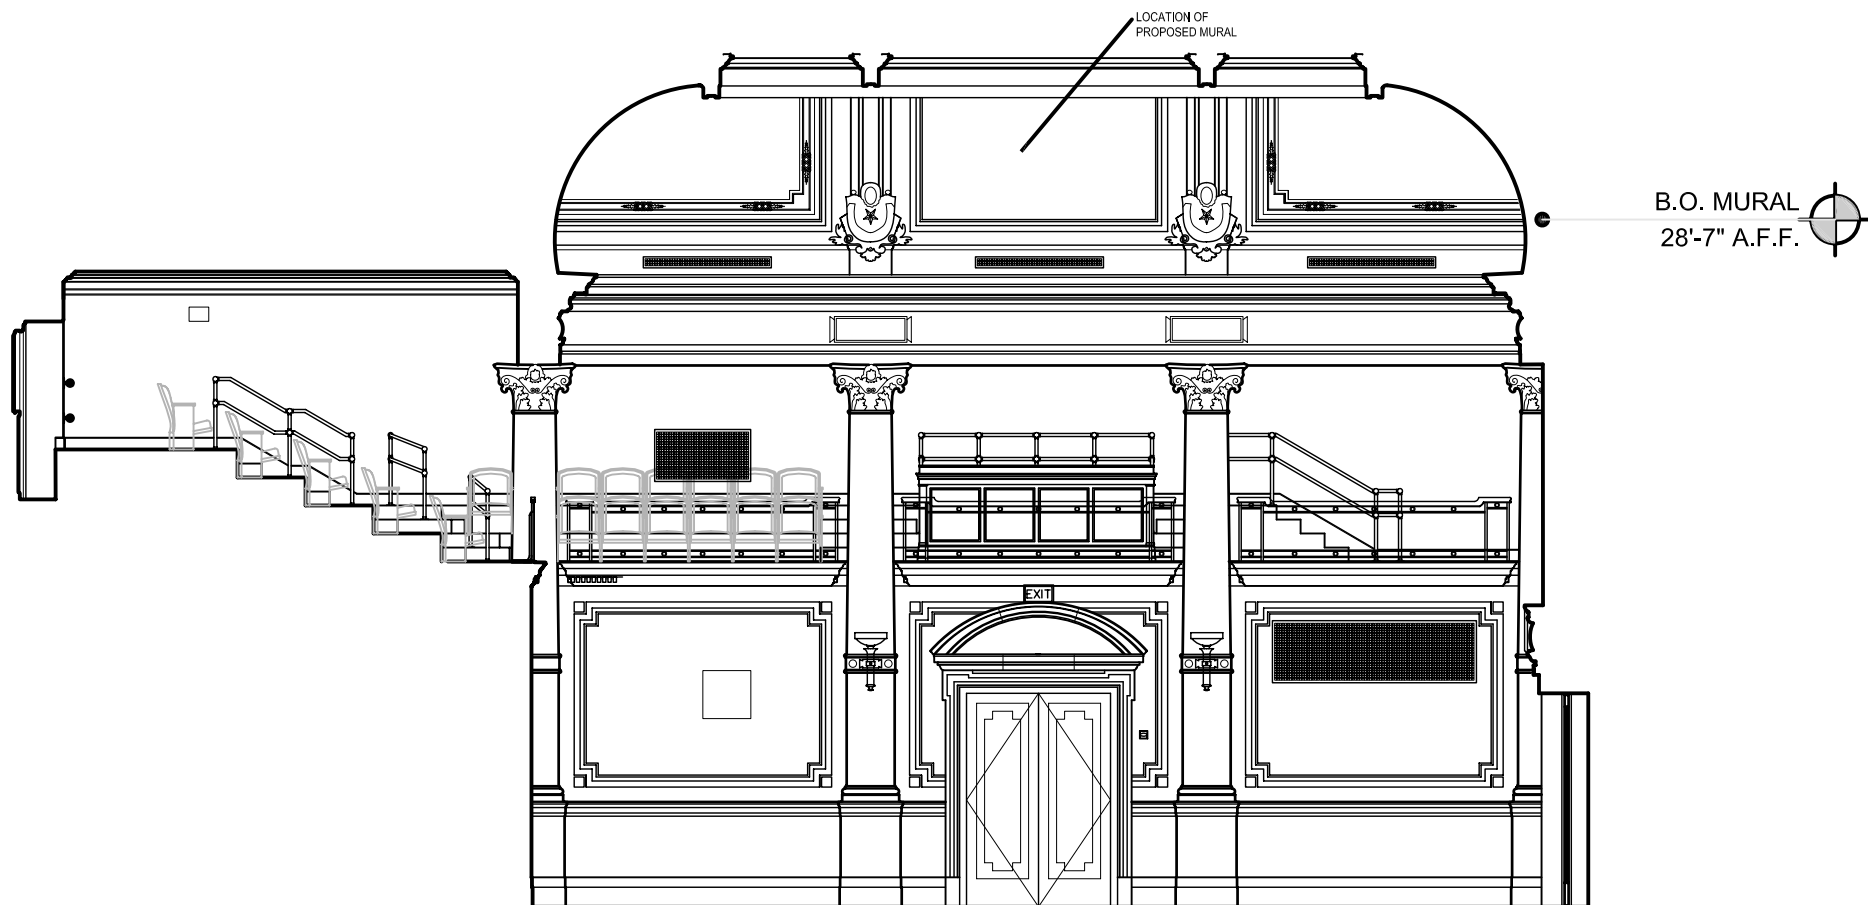

NORTH INTERIOR ELEVATION
HOUSE OF REPRESENTATIVES
CHAMBER A302 (SOUTH SIMILAR)

SCALE: 1/8"=1'-0"

0 4'-0" 8'-0" 16'-0"

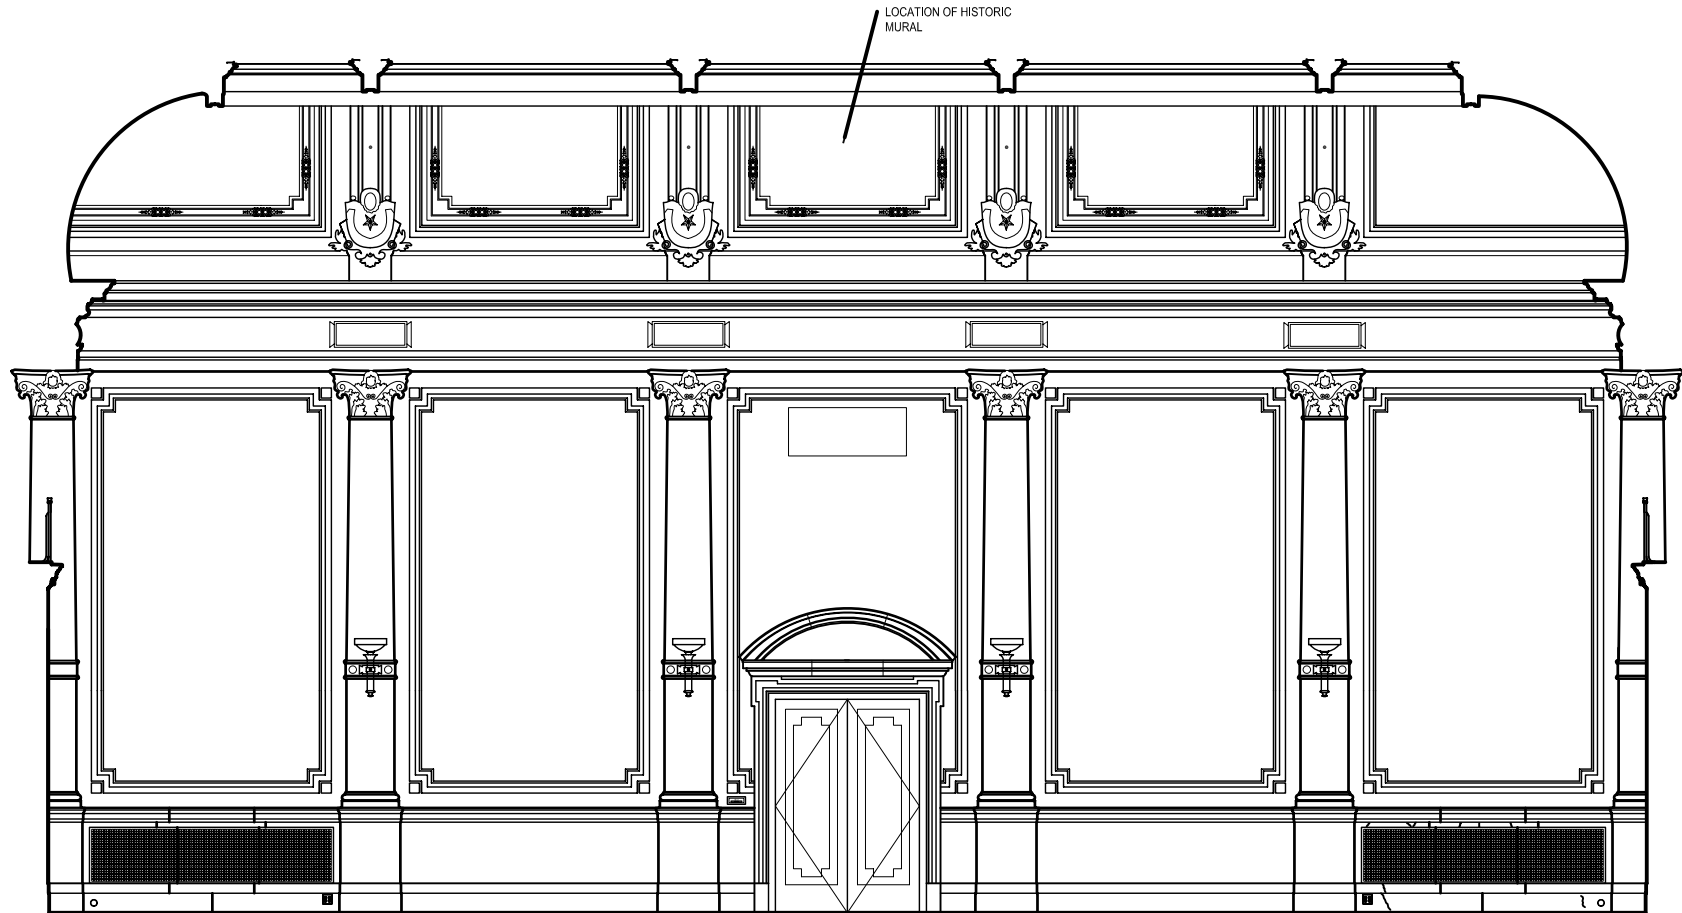

EAST INTERIOR ELEVATION
HOUSE OF REPRESENTATIVES
CHAMBER A302 (WEST SIMILAR)

SCALE: 1/8"=1'-0"

